

## **California Closets Competition** A Garage Space Designed for **Recreation and Relaxation**

The goal of this design is to create efficient storage solutions that maximizes 5'-1.25" x 31' (159 sq. ft.) of garage space and develops it into an extension of the family's home, simplifying their lifestyle while they engage in relaxing recreational activities. Wet and soiled clothes can be left at the drip-dry station before entering the main house. Wet items may be hung on the Richelieu retractable, extendable dripdry rack, and placed into California Closet's tilt-out hamper, or hung in the closet when dried. Sports equipment may be stored at the sports station for easy access, using the Fusion Track Wall System, Heavy Gauge Wire Basket and a CC Luxe Matte cabinet. Wet or soiled shoes may be placed on the Richelieu slide-out shoe rack to dry at the sports station or stored there until needed for the next activity. The family will enjoy working at the creation station made with California Closet's CC Luxe Matte cabinets and drawers that are anti-fingerprint and scratch resistant, providing them 16 square feet of workbench space and 55.8 cubic feet of storage space. This station provides an effective space to work on small repairs, or to create special projects. The garden station provides 32.5 square feet of large tool storage and 18 cubic feet of storage for small tools and accessories, using the Fusion Track Wall System combined with CC Luxe Matte cabinets and shelf storage.

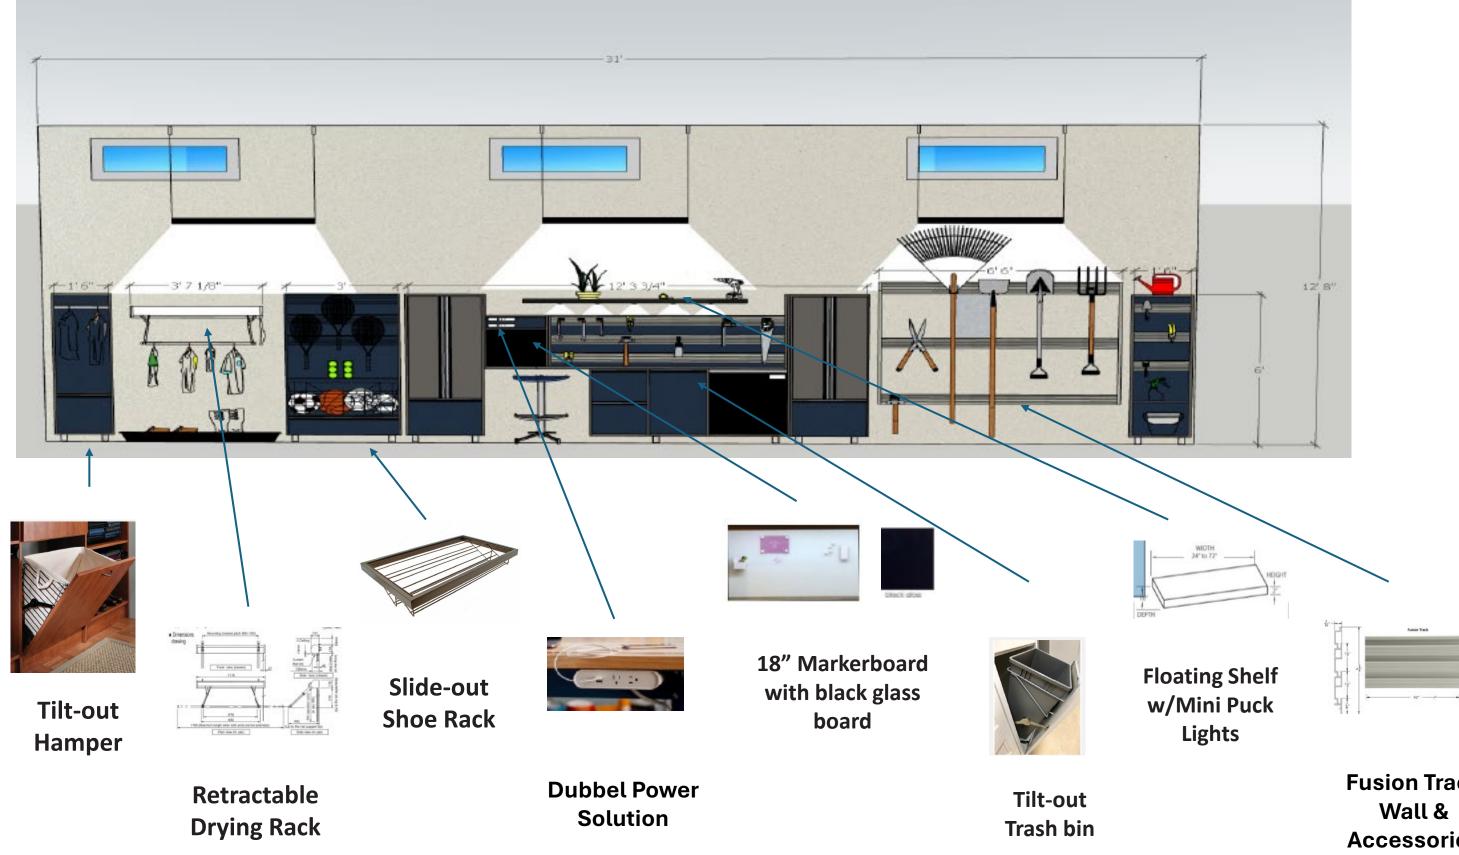

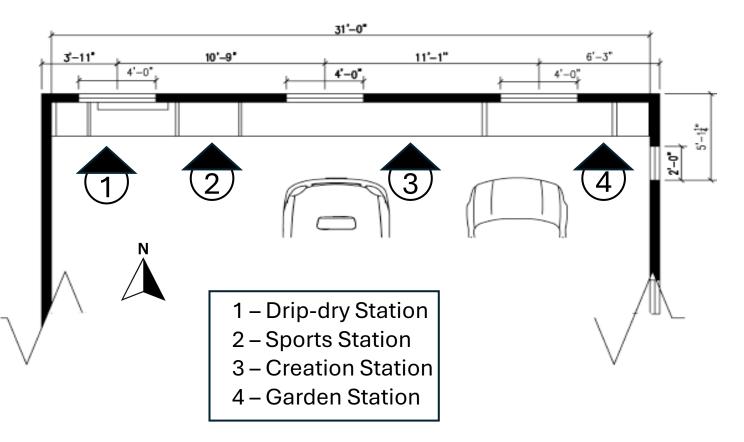

Garage Floor Plan

**Material Selection** 



Panels, Doors, **TFL CC Luxe Matte <sup>™</sup>Collection** 



**Door Hardware Decorative Hardware**, Standard, Extruded



Floating Shelf




**Drawers TFL CC Luxe Matte ™Collection** 



Aluminum Foot with Ribbed Accent



Wall Paint Wolf Gordon, Smooth Pearl

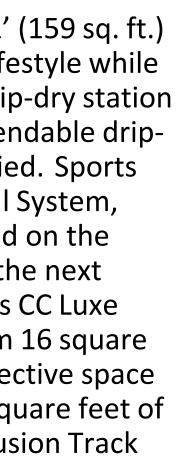

**Fusion Track** Accessories